


Proposed Safety Enhancements

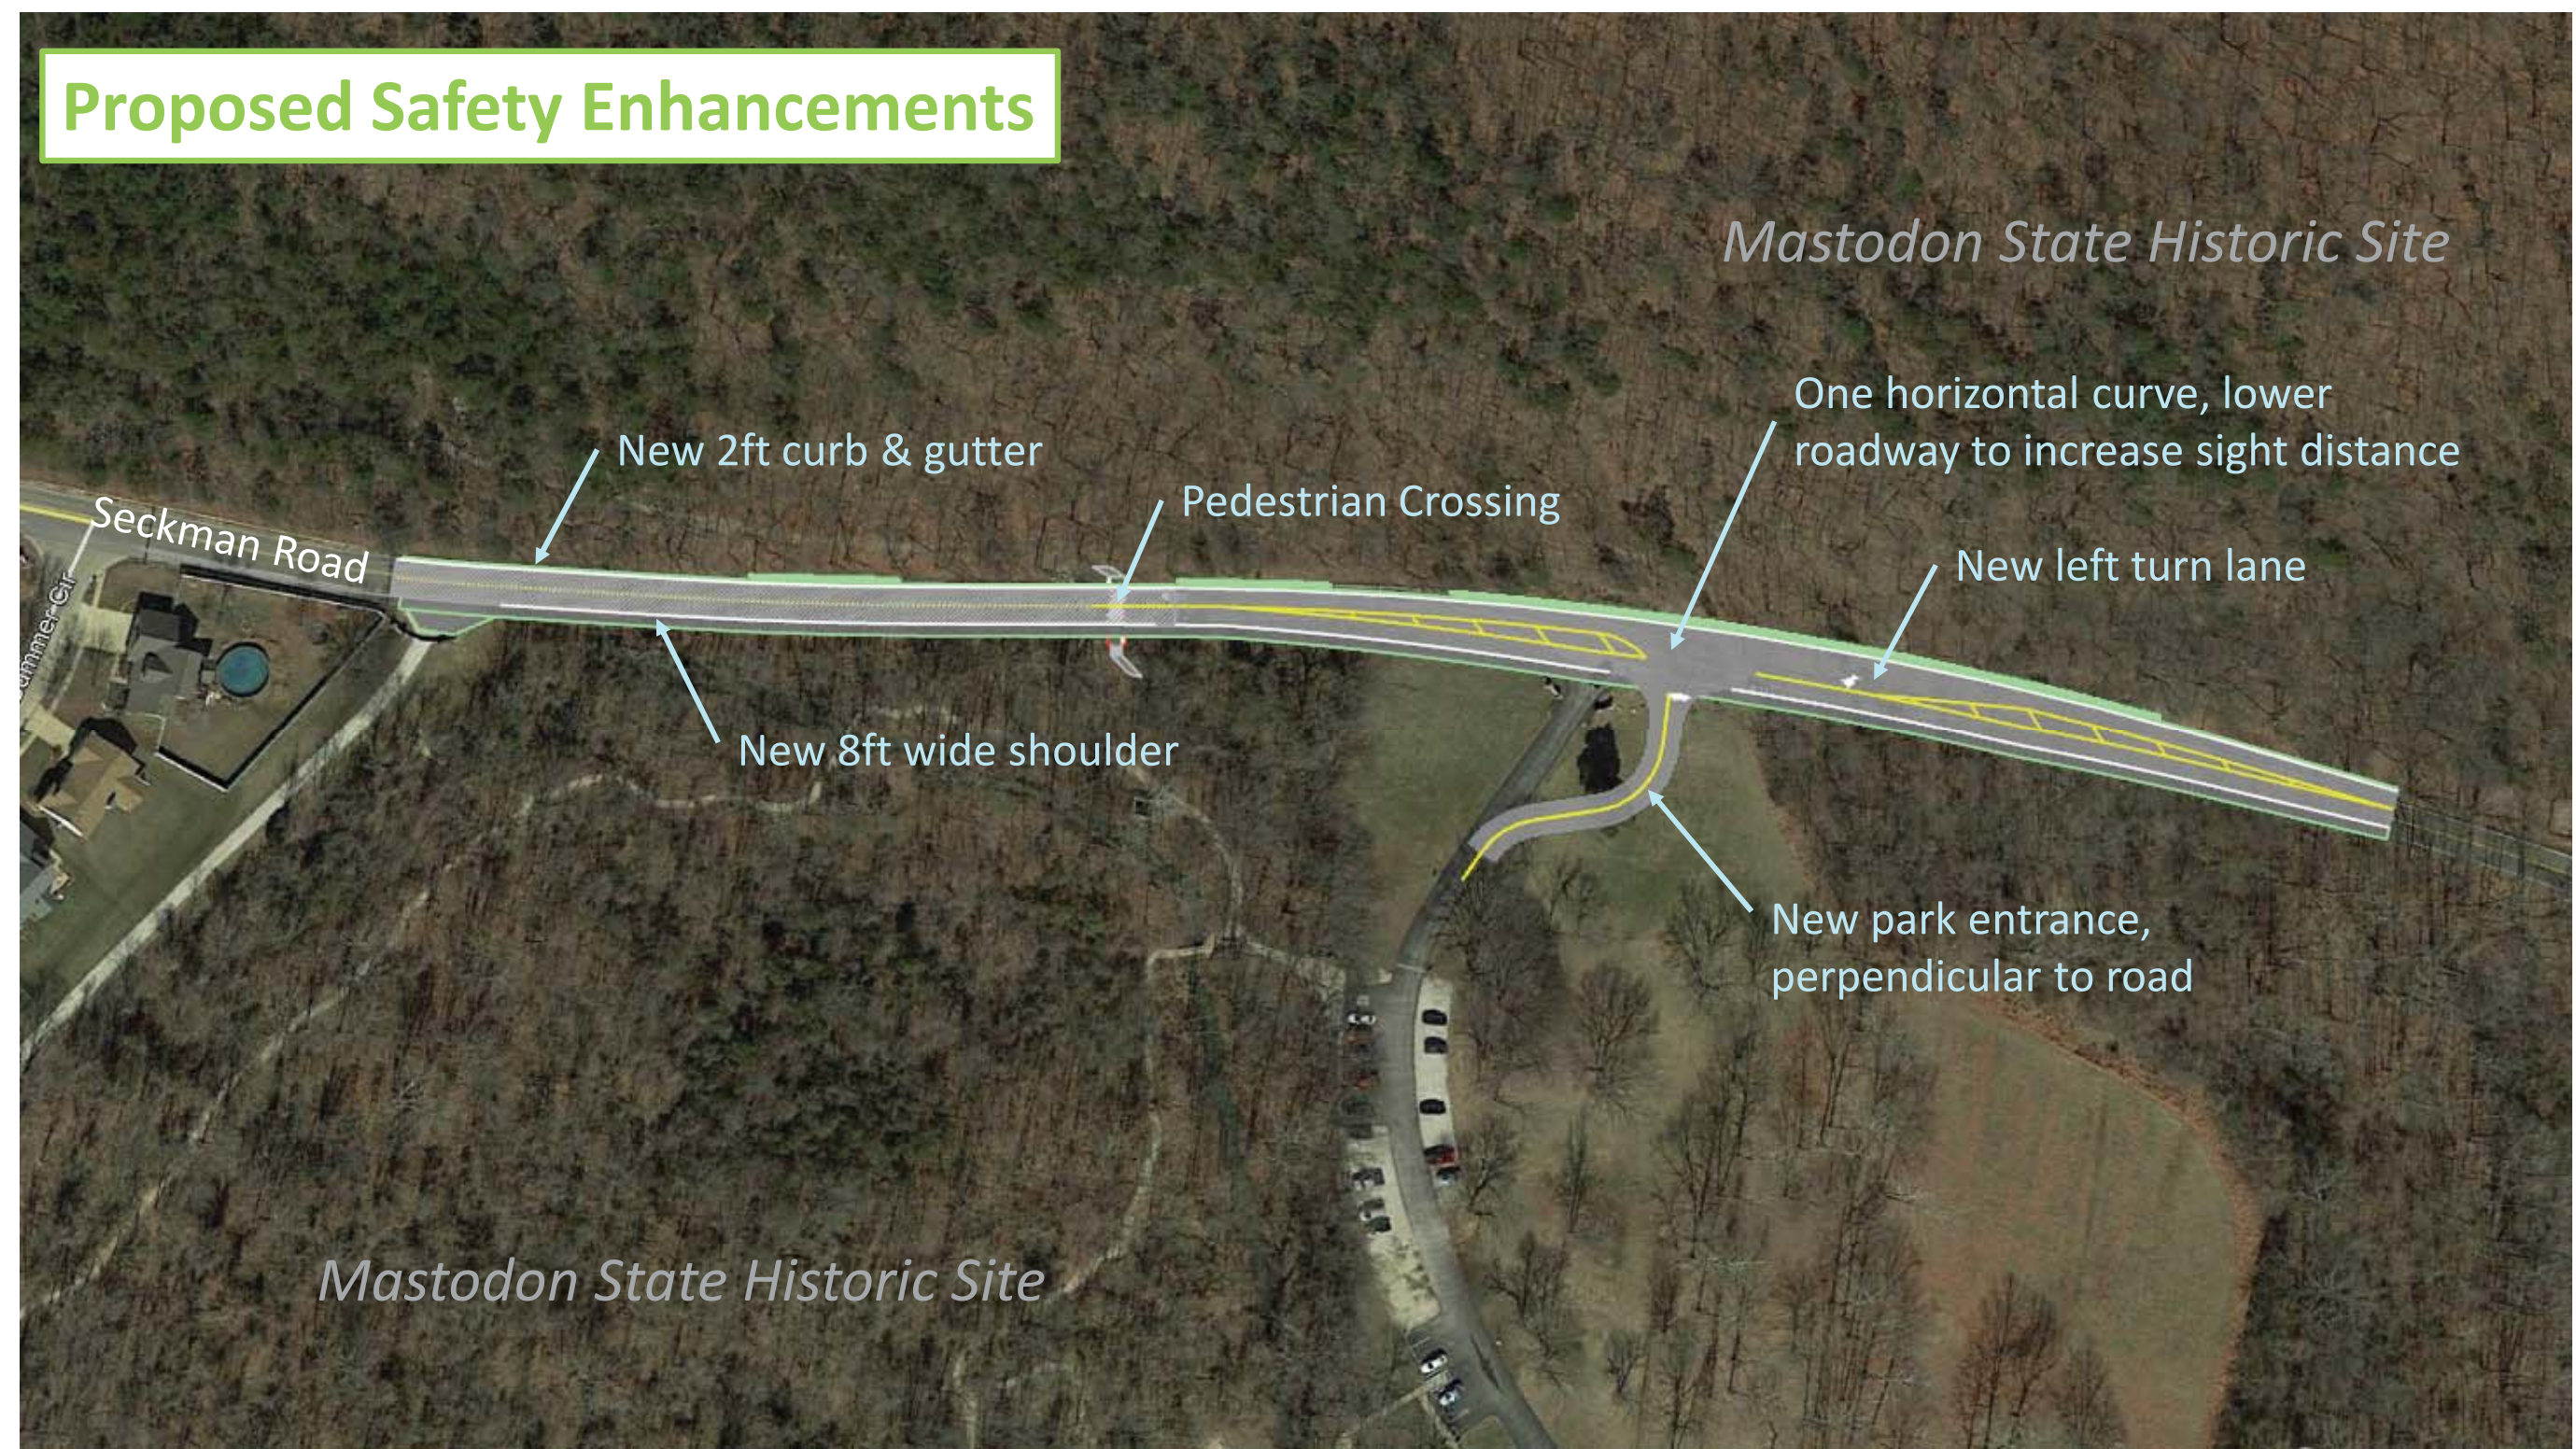

Mastodon State Historic Site

Seckman Road

New 2ft curb & gutter

Pedestrian Crossing

One horizontal curve, lower roadway to increase sight distance

New left turn lane

New 8ft wide shoulder

New park entrance, perpendicular to road

Mastodon State Historic Site