


<p><b>Owner Name</b></p> <p>Street City State/Country</p>	<p>Drawn by <b>DRAFTER</b></p> <p>Checked by <b>#Architect Name</b></p>	<p>Date</p> <p>Date</p> <p>Drawing Name <b>Basement</b></p> <p>Drawing Status <b>Initial</b></p>
<p>REQUIRED IF NOT DONE BY OWNER</p> <p>Drafter Name Drafter Address Drafter Phone Number</p>		<p>Drawing Scale <b>1/4" = 1'-0"</b></p> <p>Layout ID <b>A.01</b></p> <p>Status      Revision</p>

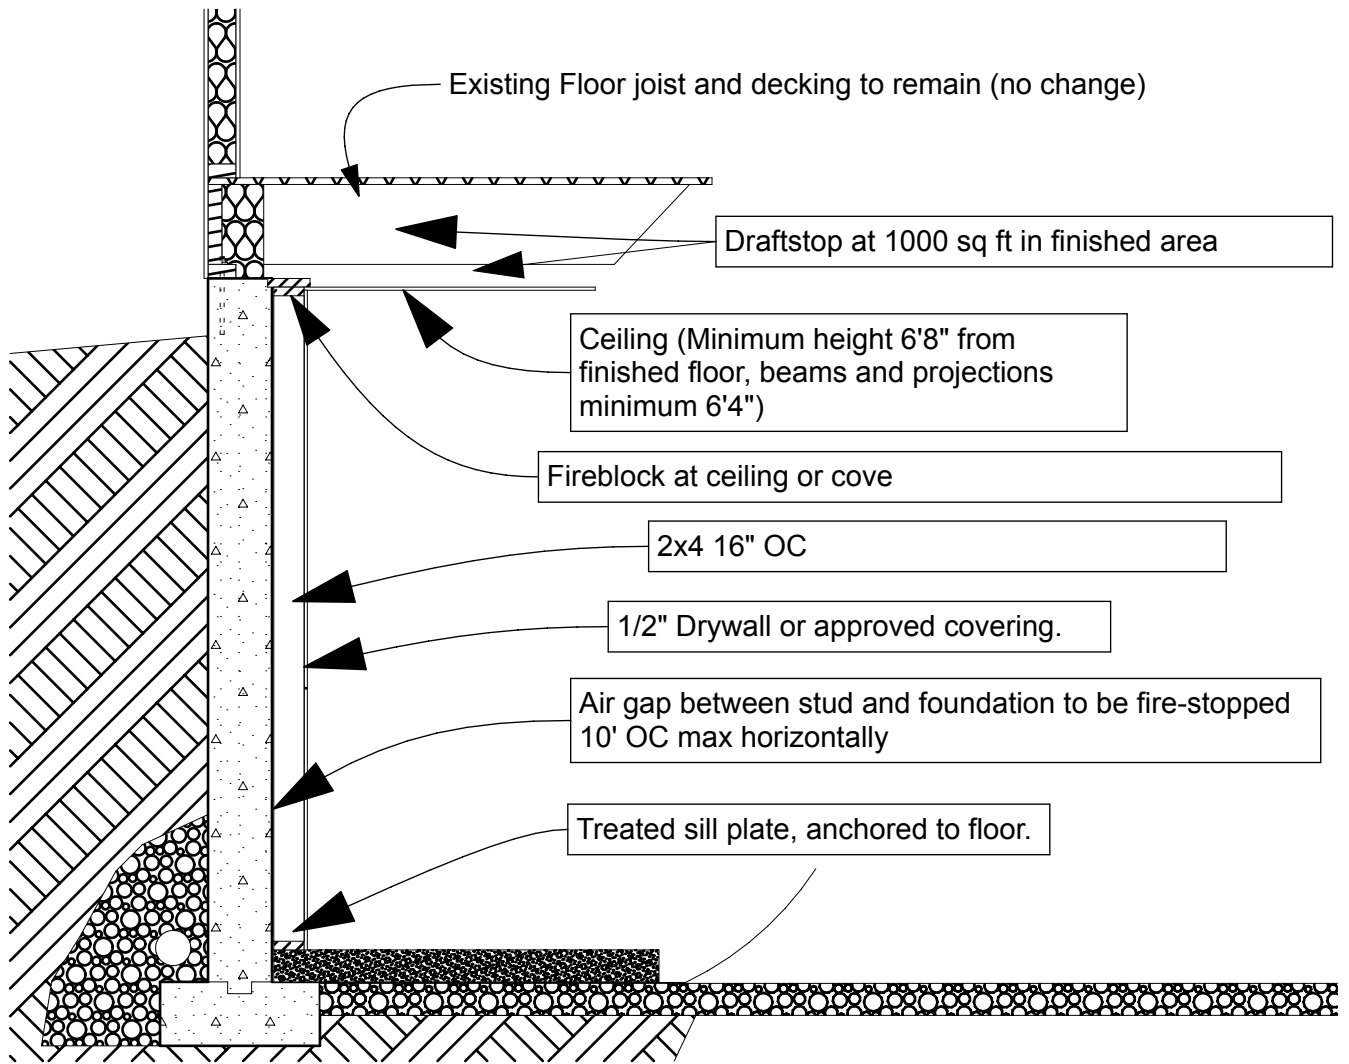

S-08

Basement Finish Section

1/2" = 1'-0"

<b>Owner Name</b> Street City State/Country	Drawn by <b>DRAFTER</b>	Date	Drawing Name <b>Building Section</b>
	Checked by <b>#Architect Name</b>	Date	Drawing Status <b>Initial</b>
<b>REQUIRED IF NOT DONE BY OWNER</b> Drafter / Architect Name Drafter / Architect Address Drafter / Architect Phone Number			Drawing Scale <b>1/2" = 1'-0"</b>
			Layout ID                      Status                      Revision <b>A.02</b>